

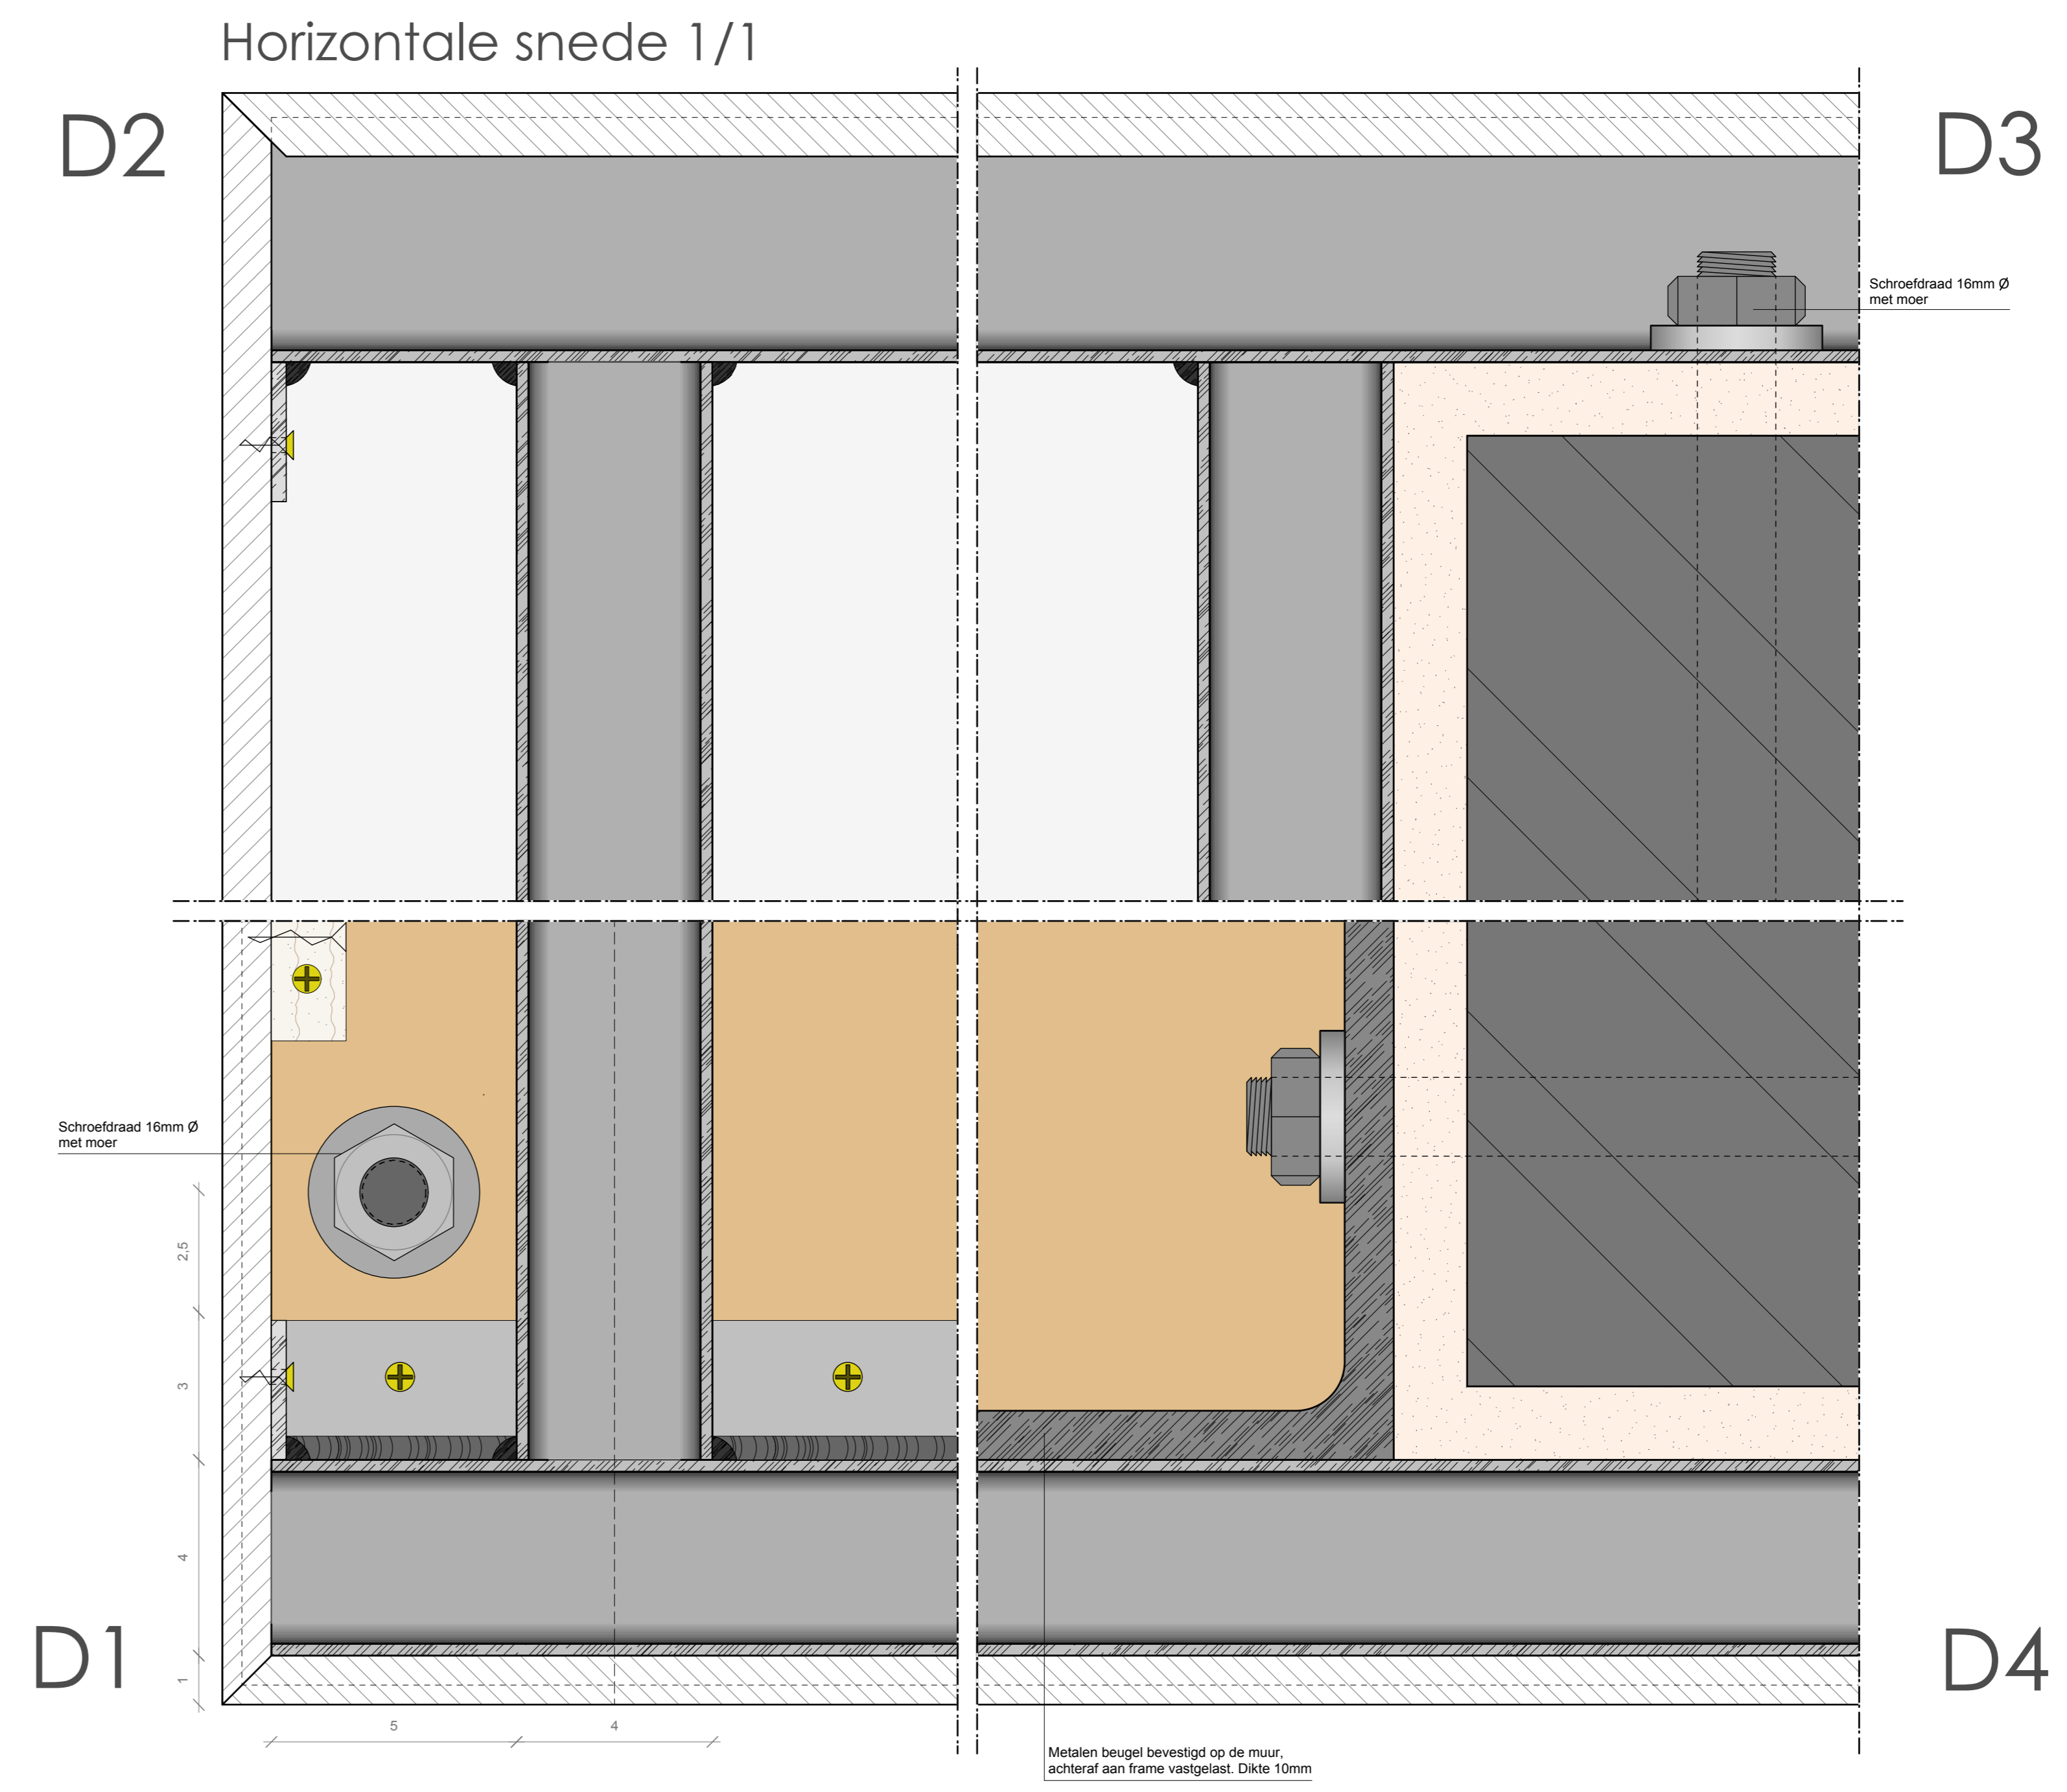


Details tafel

Tafel 1/20

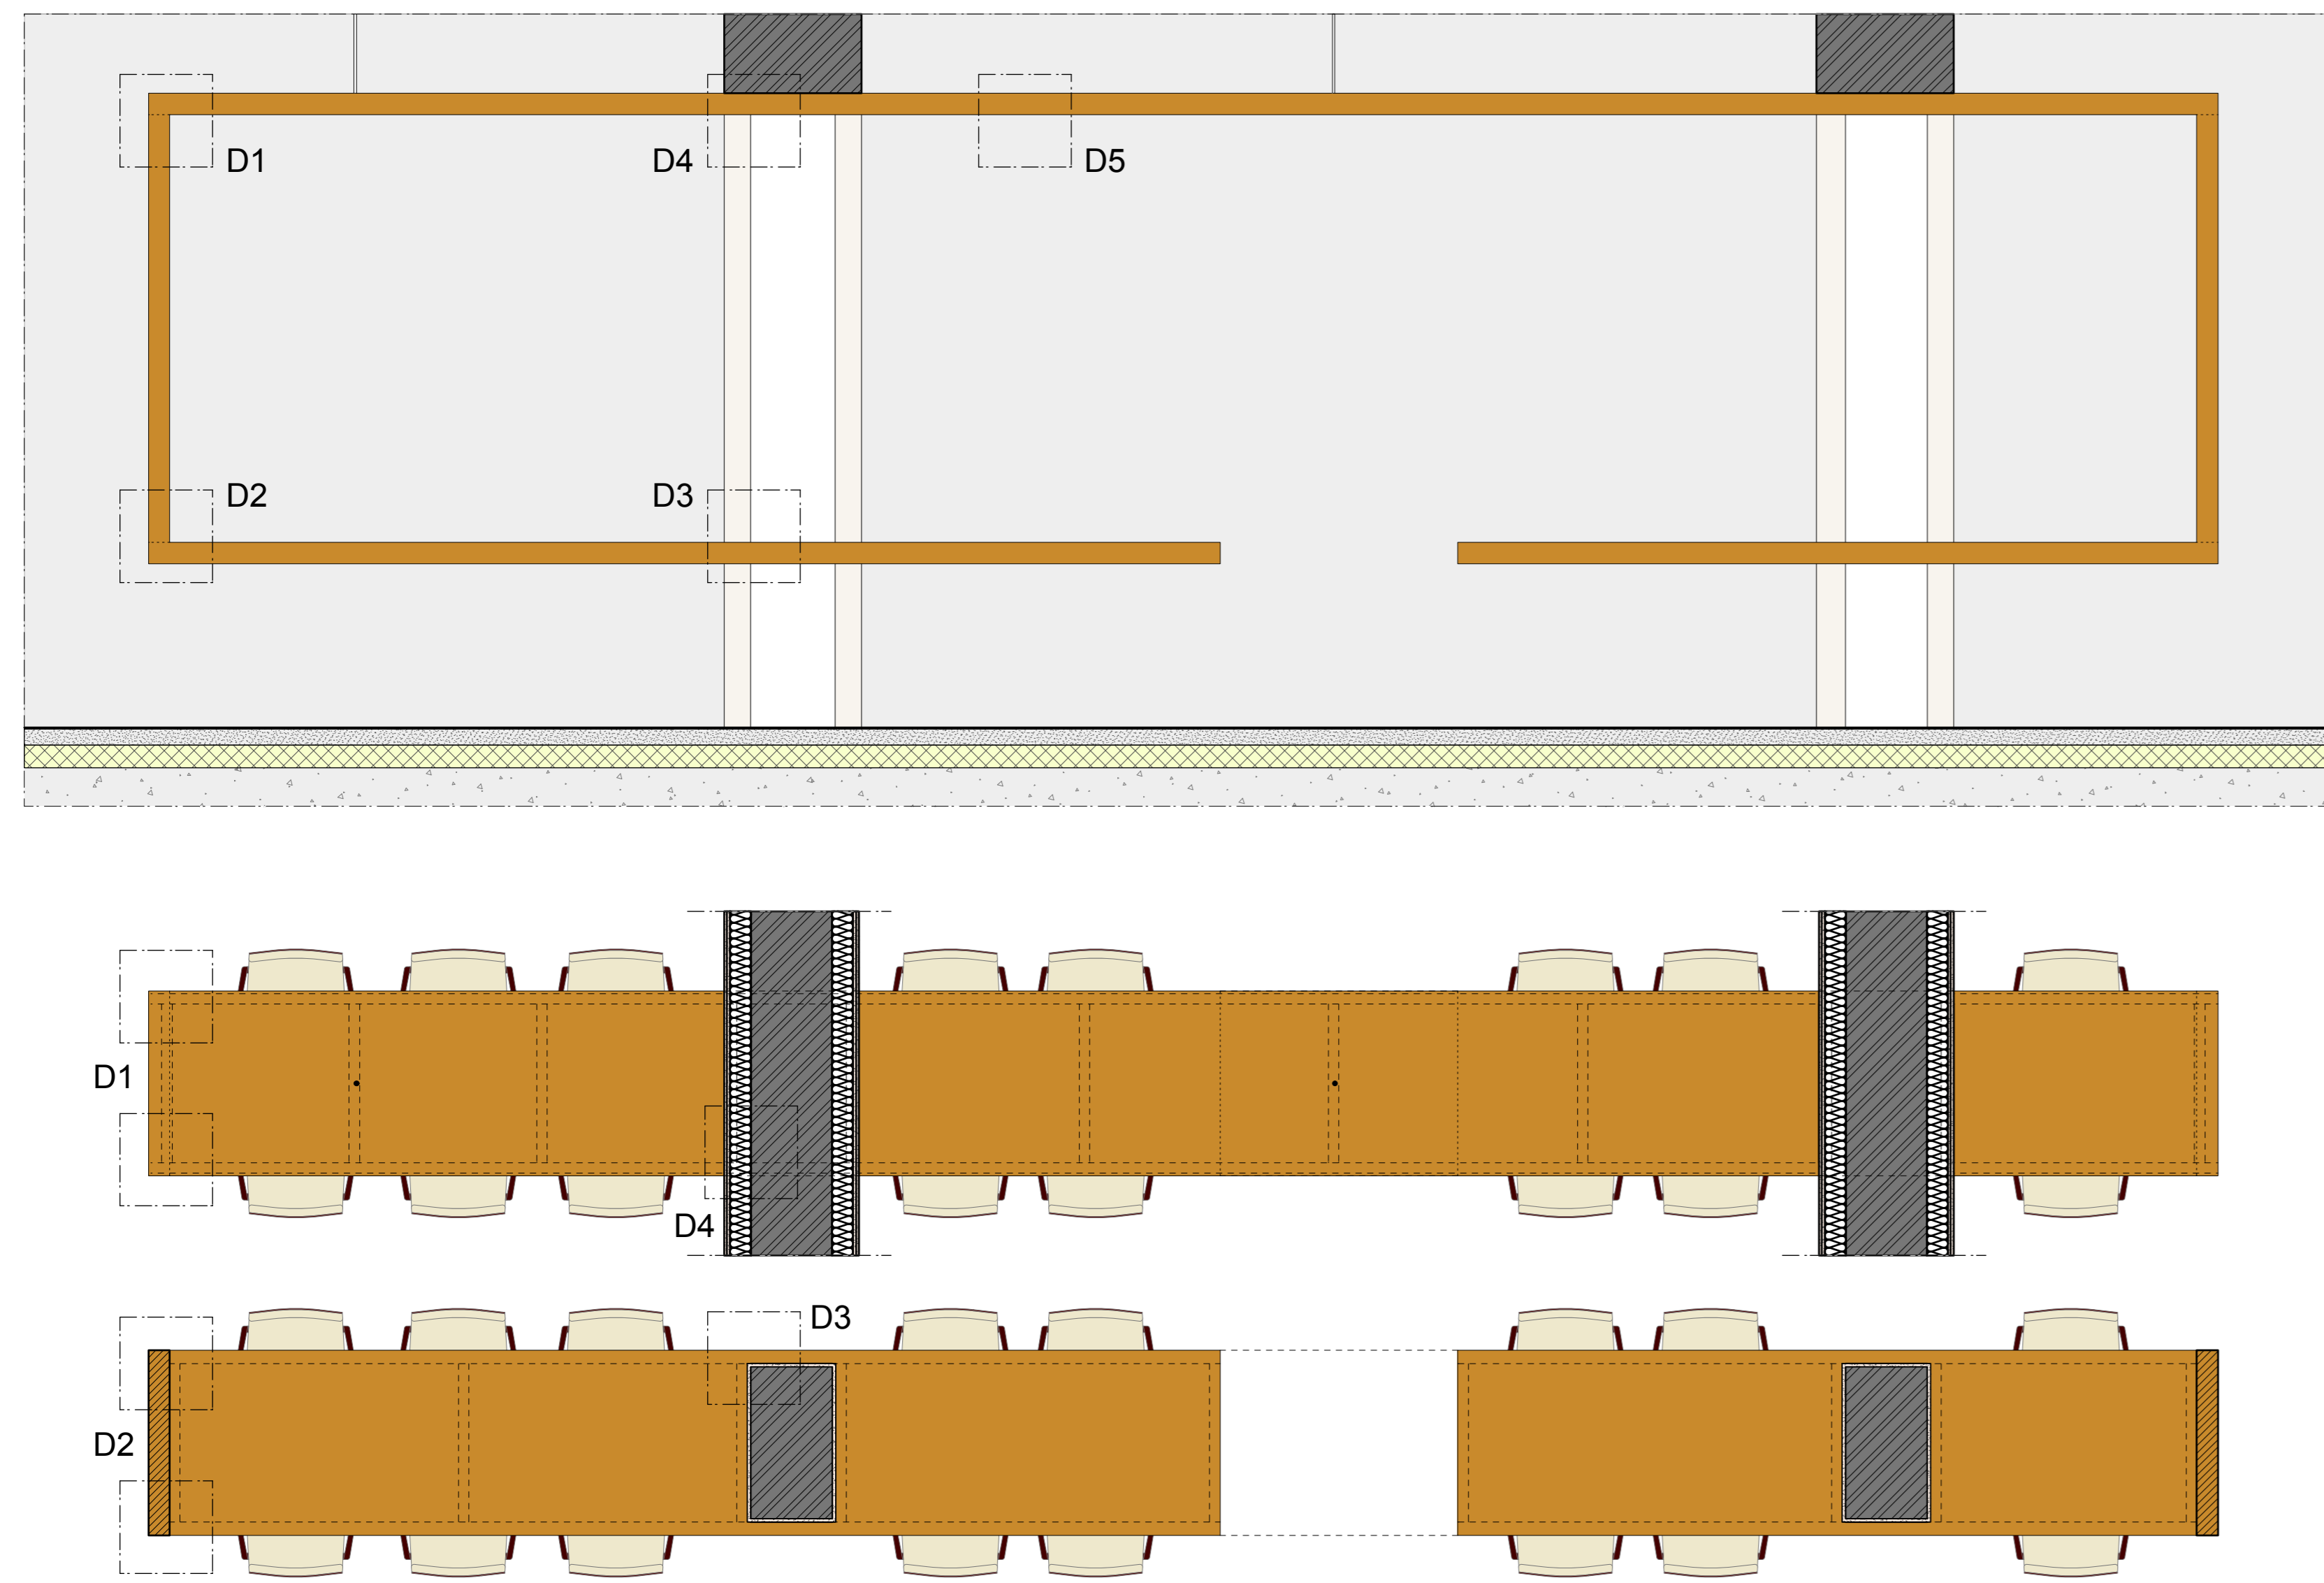

Dwarse snede 1/1

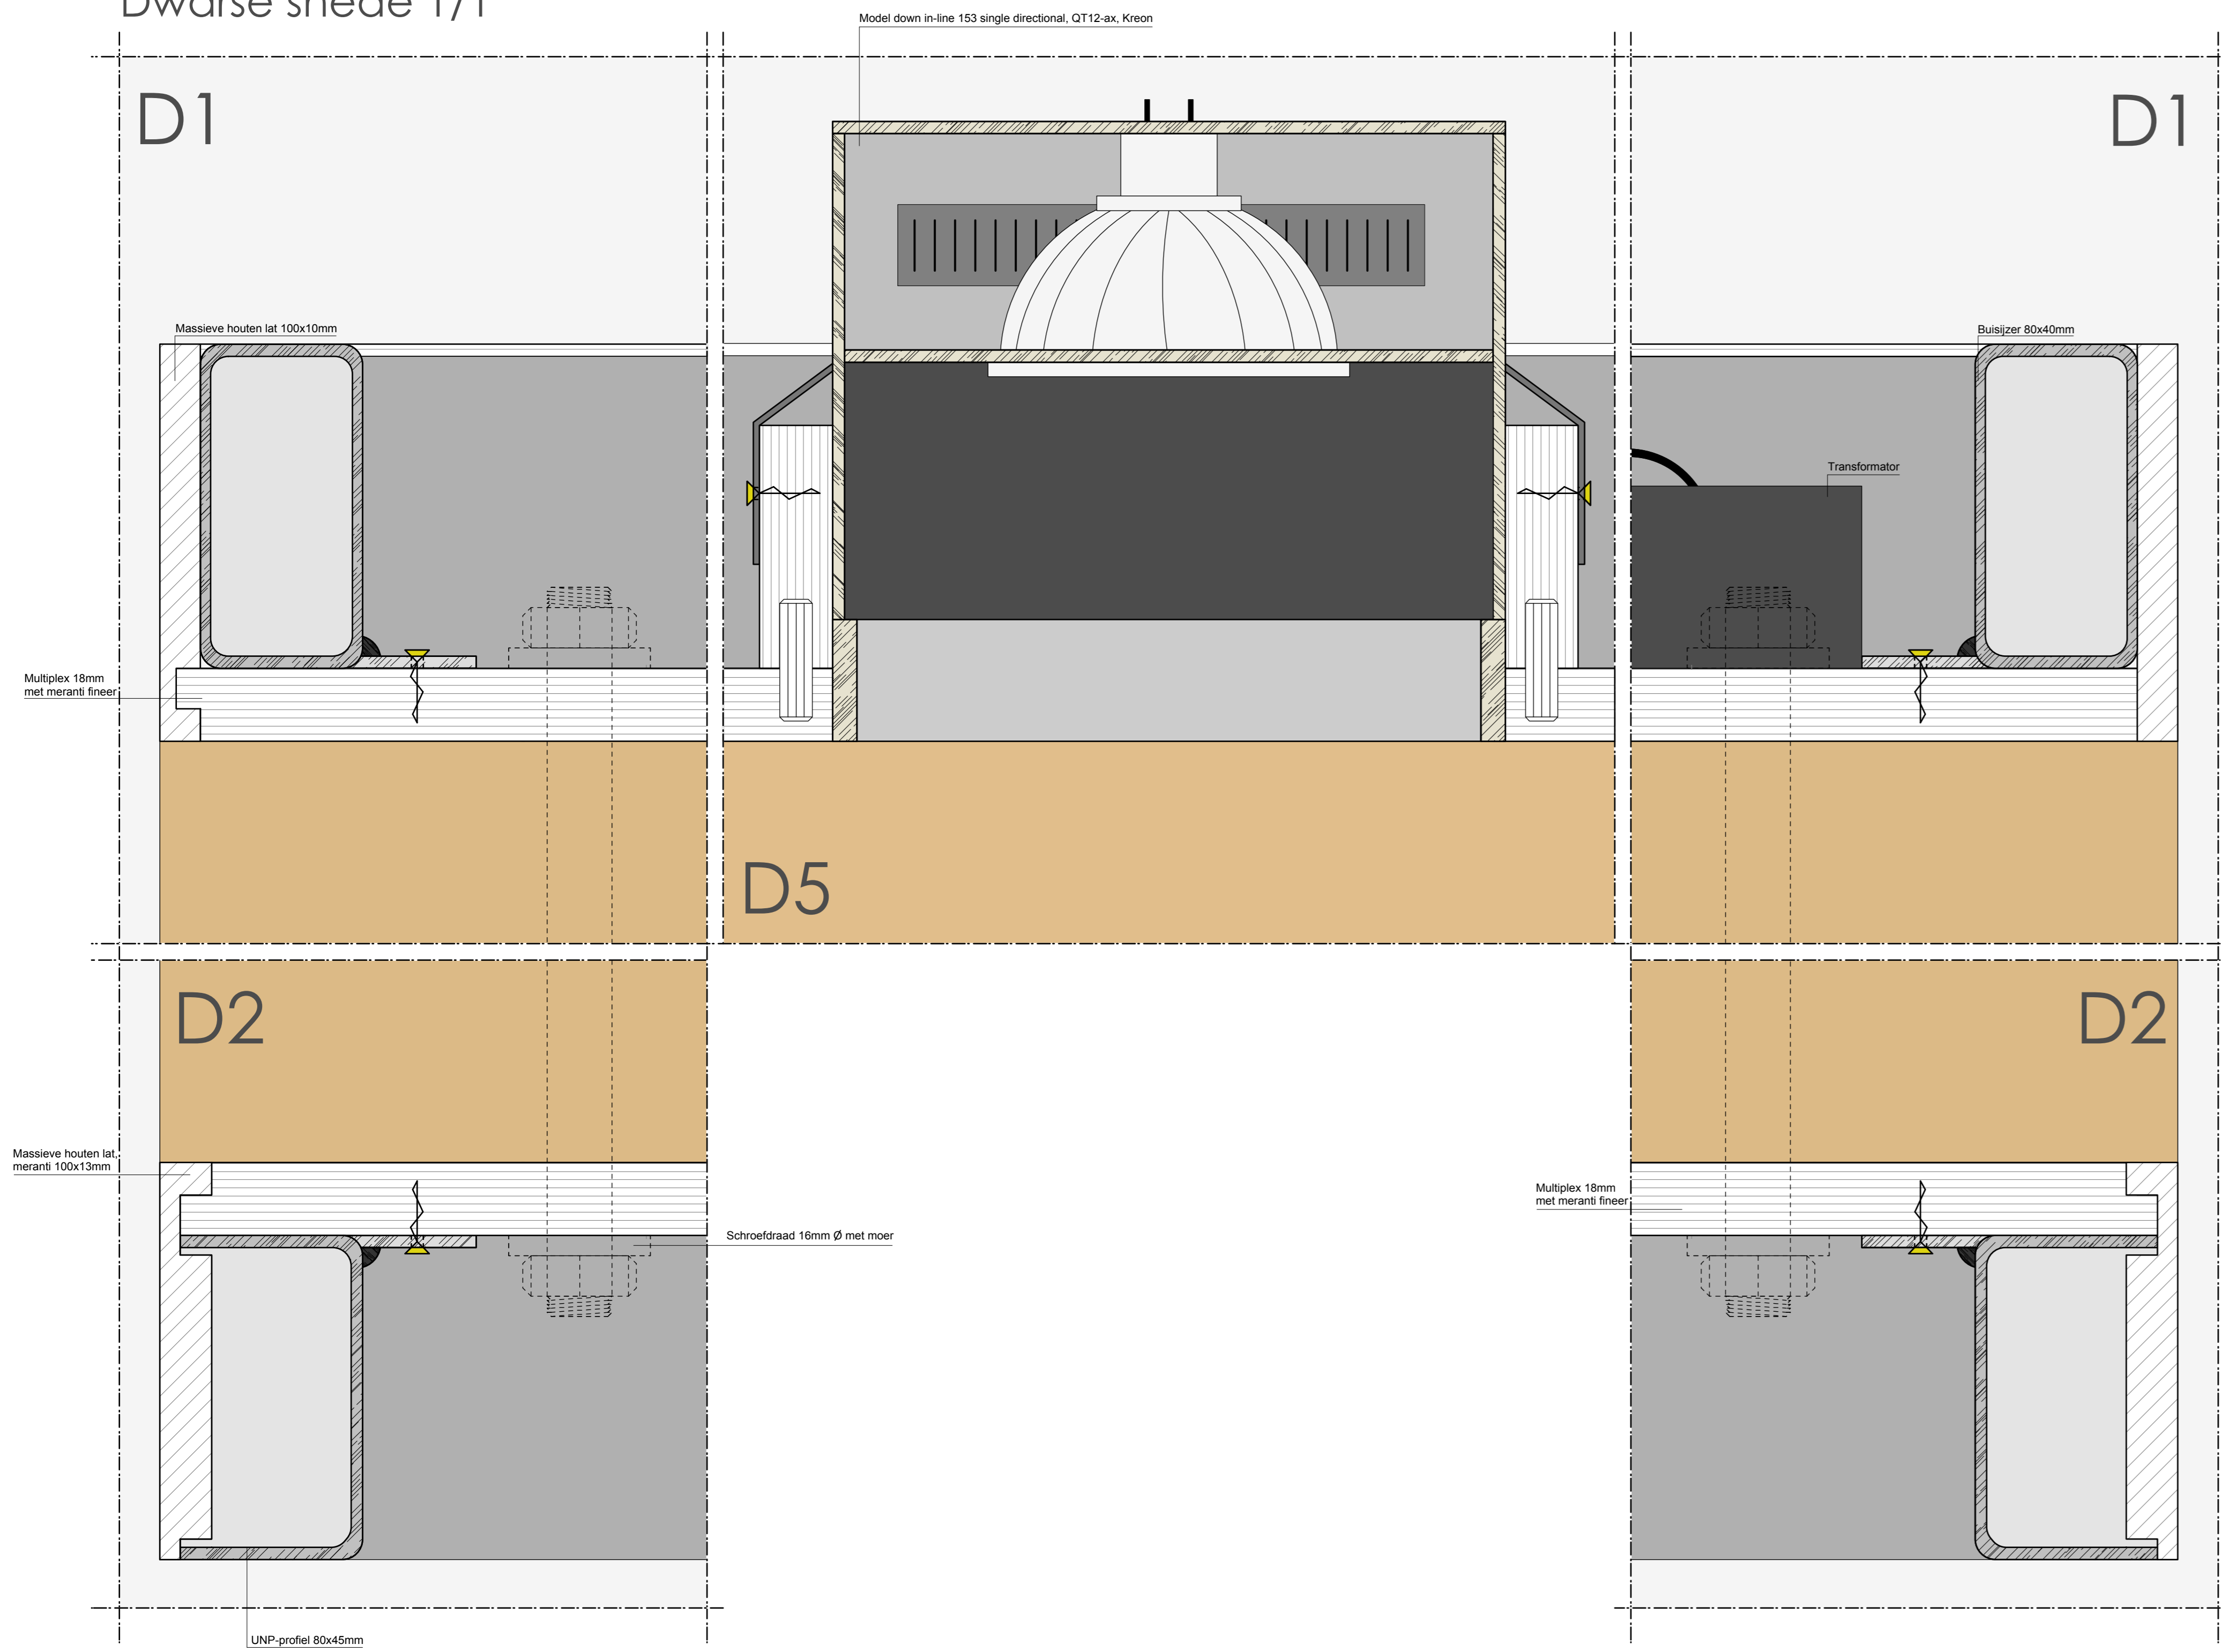

Langse snede 1/1

